


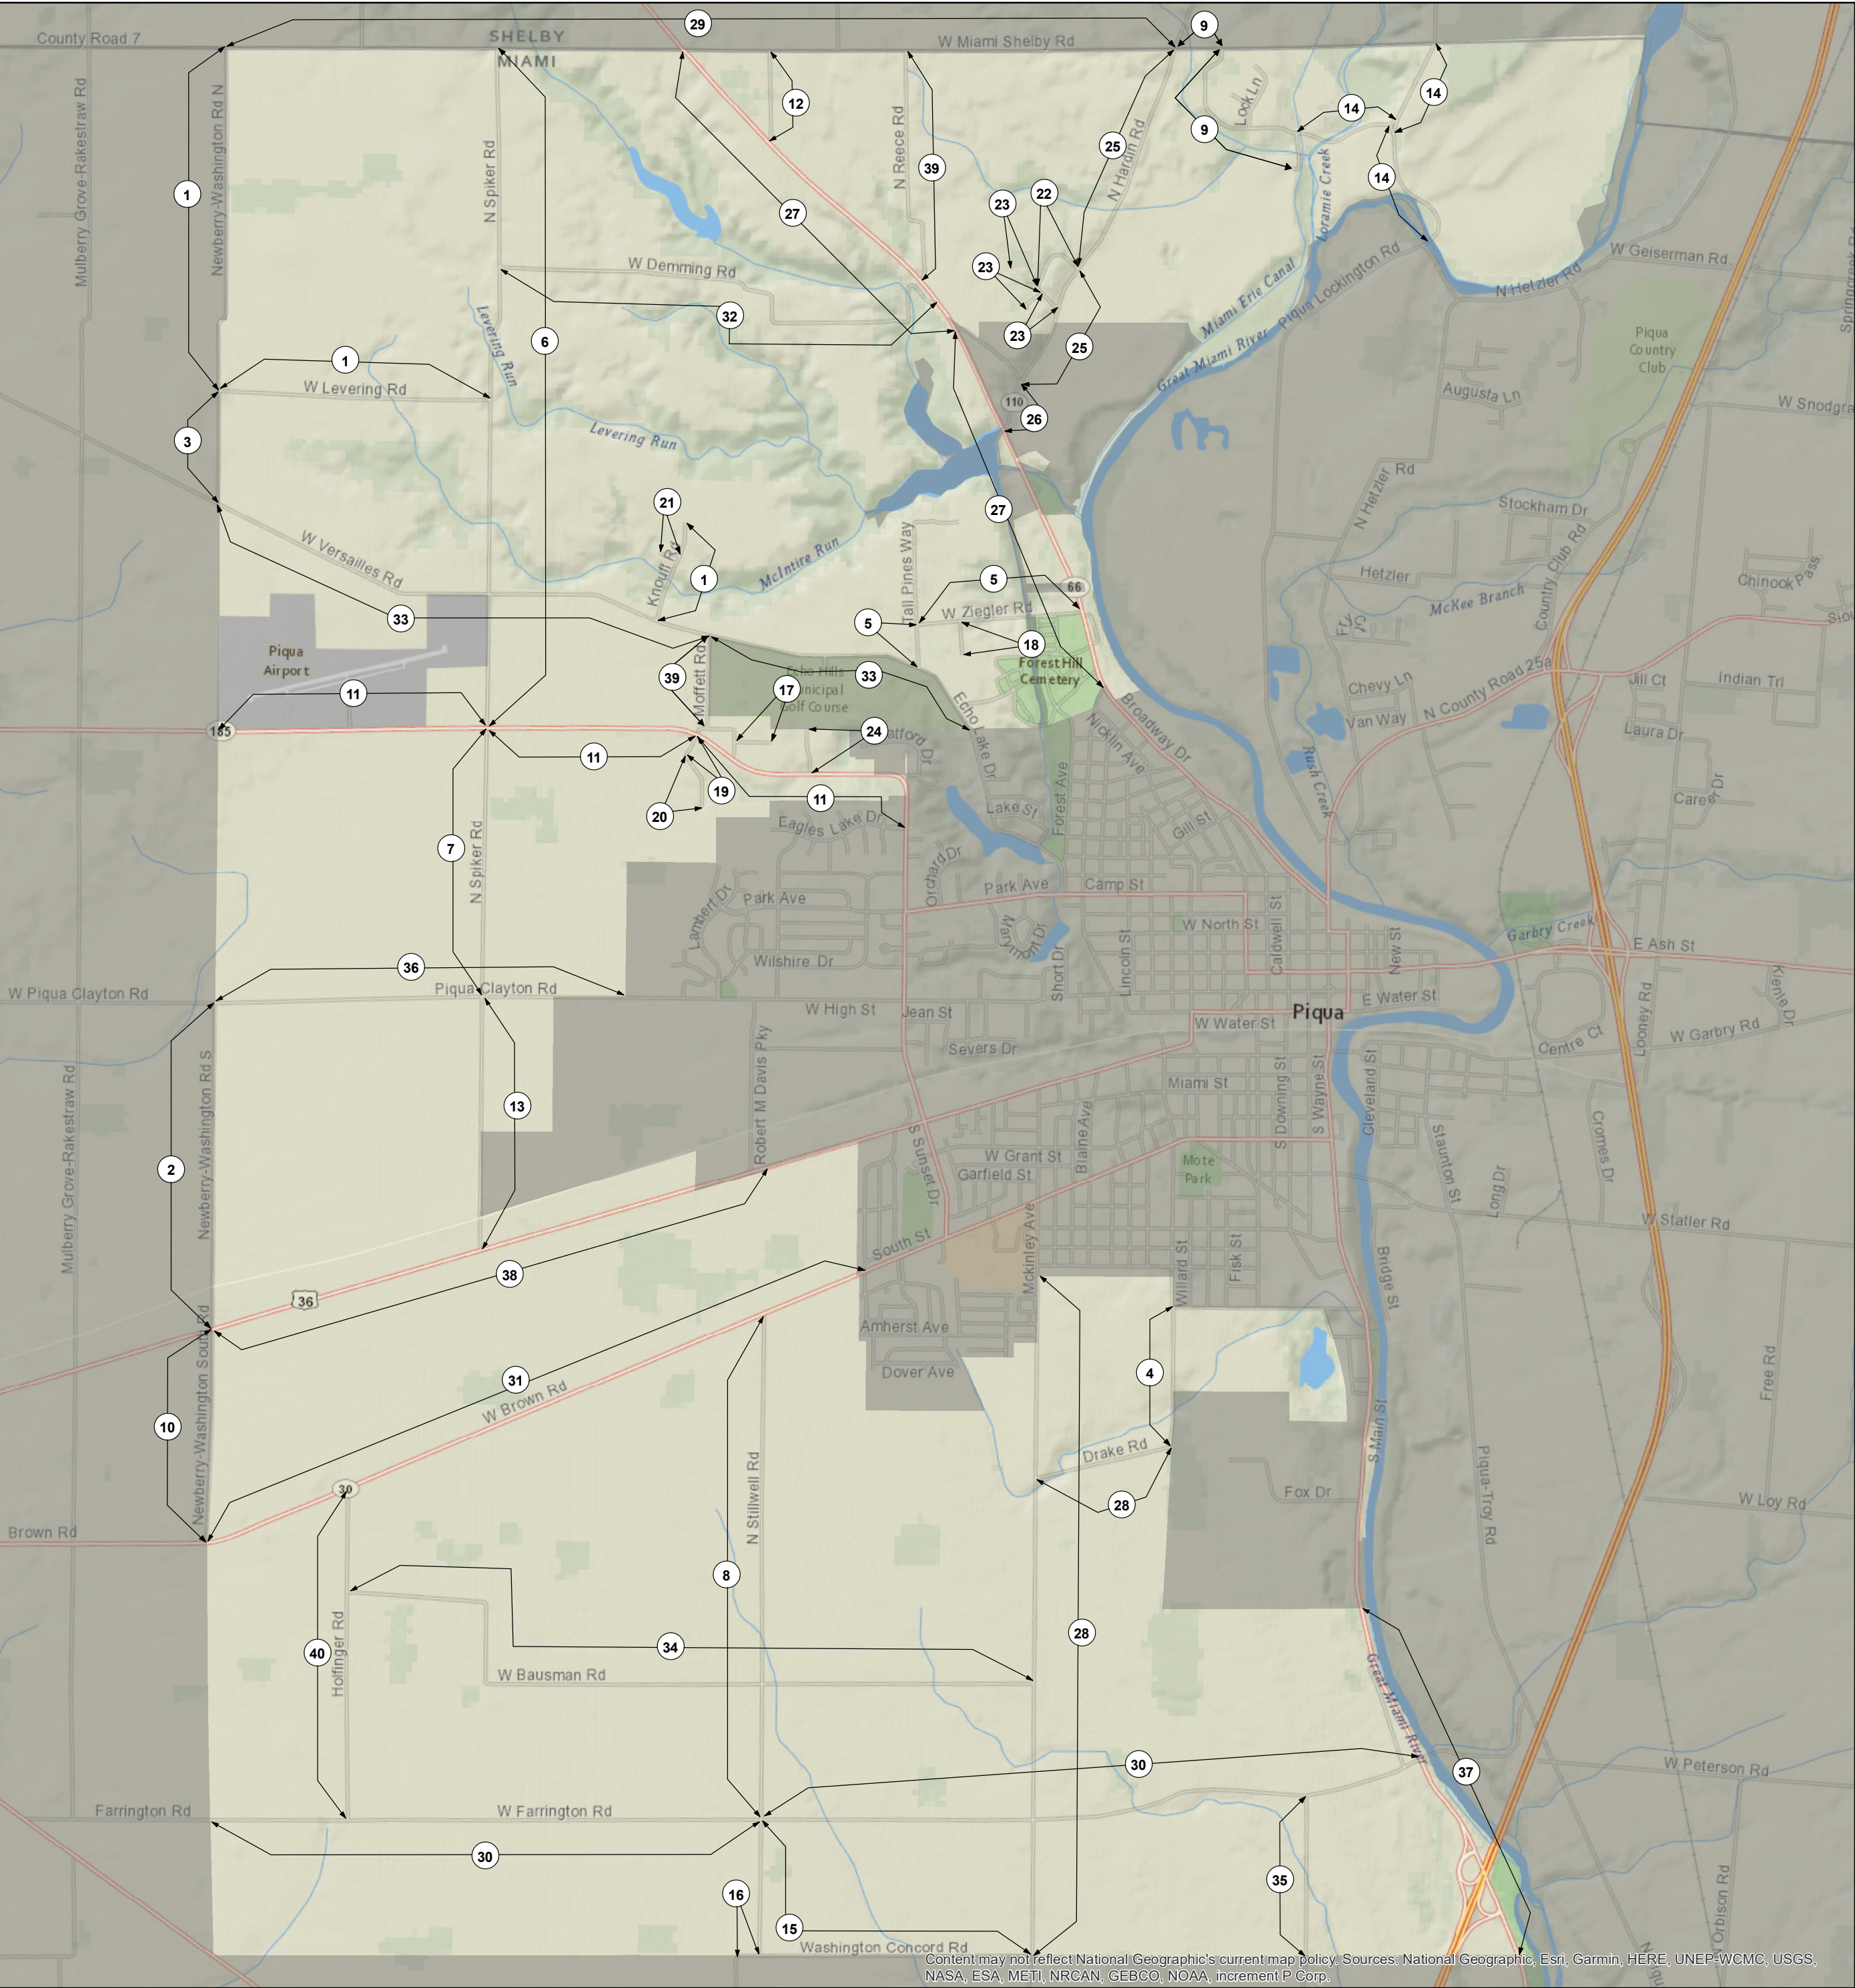


MAP ID	ROW	ROW 2	ROAD NUMBER
1	30' R/W-1855-RR5, P113		108A, 104
2	30' R/W-1856-RR5, P141		105
3	30' R/W-1857-RR3, P141		104
4	30' R/W-1876-RR6, P59		116
5	30' R/W-1895-CJ9, P512	CJ9, P557	113
6	33' R/W-1879-RR6, P111		106
7	33' R/W-1879-RR6, P111	40' R/W-1857-RR5, P147	106
8	40' R/W-1844-RR3, P327		34
9	40' R/W-1845-RR3, P337		111
10	40' R/W-1849-RR4, P135		105
11	40' R/W-1850-RR4, P121		185
12	40' R/W-1856-RR5, P139		229
13	40' R/W-1857-RR5, P147		106
14	40' R/W-1859-RR5, P191		111
15	40' R/W-1860-RR5, P204		226
16	40' R/W-1877-RR6, P82		34
17	50' R/W-1140		1140
18	50' R/W-1164		1164
19	50' R/W-1171		1171
20	50' R/W-1172		1172
21	50' R/W-1185		1185
22	50' R/W-1187		1187
23	50' R/W-1188		1188
24	50' R/W-1203		1203
25	60' R/W-1818-RR4, P18		110
26	60' R/W-1818-RR4, P78		110
27	60' R/W-1818-RR4, P78	RS 37	110
28	60' R/W-1824-RR1, P79		116
29	60' R/W-1834-RR2, P82		7
30	60' R/W-1835-RR2, P137		31
31	60' R/W-1836-RR2, P244		30
32	60' R/W-1837-RR3, P55		107
33	60' R/W-1838-RR3, P103		28
34	60' R/W-1841-RR3, P211		117
35	60' R/W-1923-CJ17, P469	1824-RR1, P79	36
36	60' R/W-REESTABLISHED 1838-RR3, P74	60' R/W-1820-RR1, P123	29
37	66' R/W-1829-RR1, P219	1962-CJ 36, P587	25A
38	80' R/W-1936-INCREASED BY PURCHASE		36
39	NO RECORD		109
40	PETIONED 1903-CJ11, P44		118

Washington Township Right of Way

Township Boundary

ROW Extent

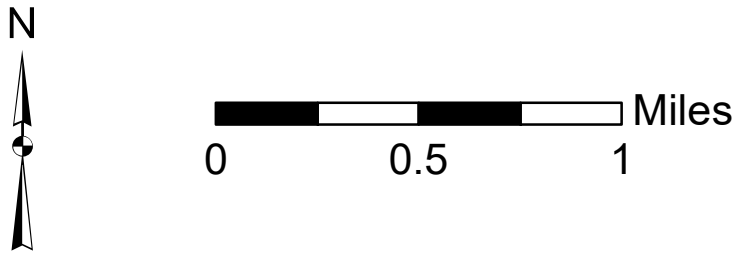

For planning purposes only. Not for legal use.
Miami County Engineer:Paul P. Huelskamp P.E.,P.S.
Map prepared by Miami County Tax Map Department
Miami County Engineer's Office
Date: 3/11/2019